




west elevation

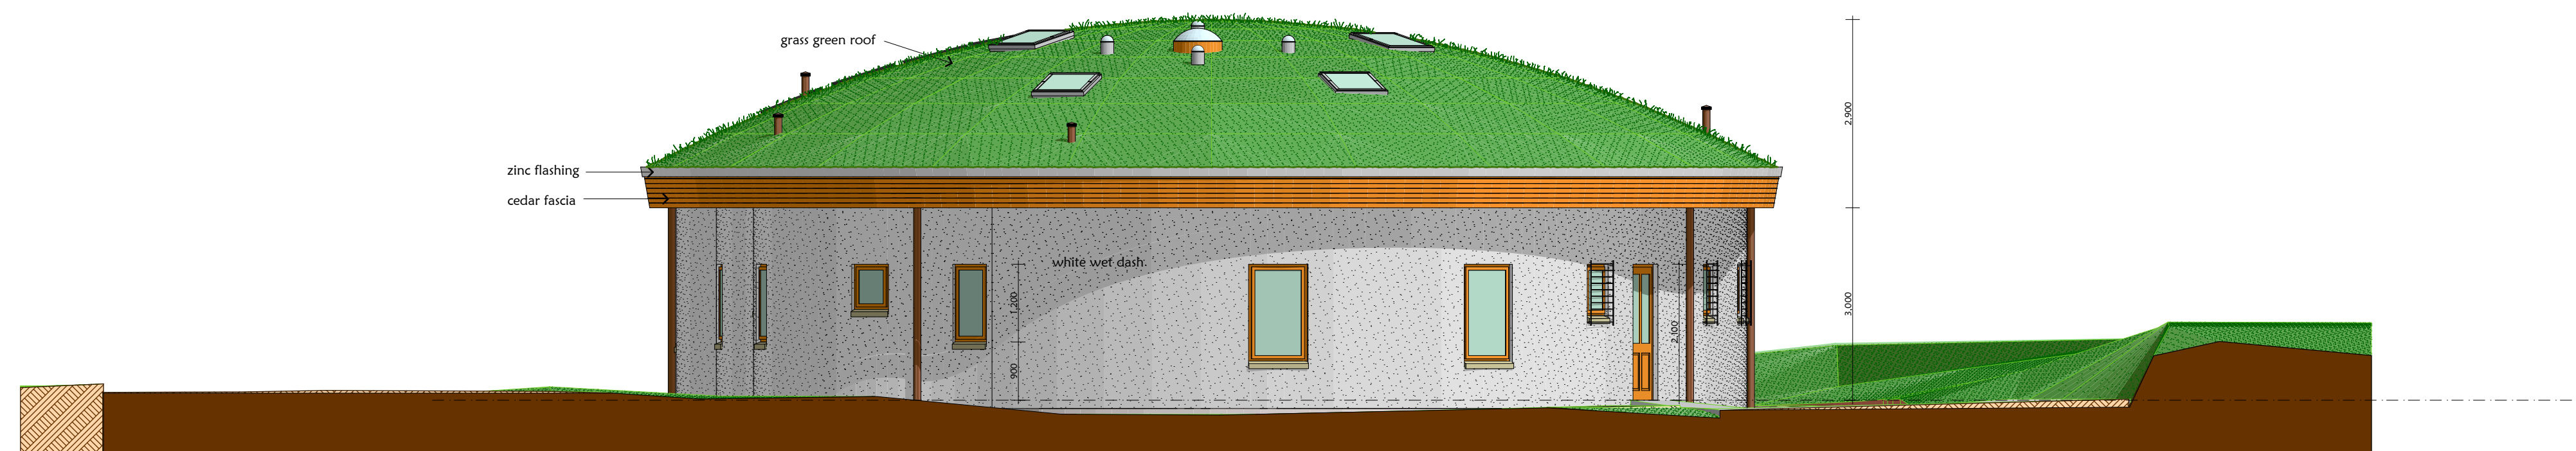

east elevation

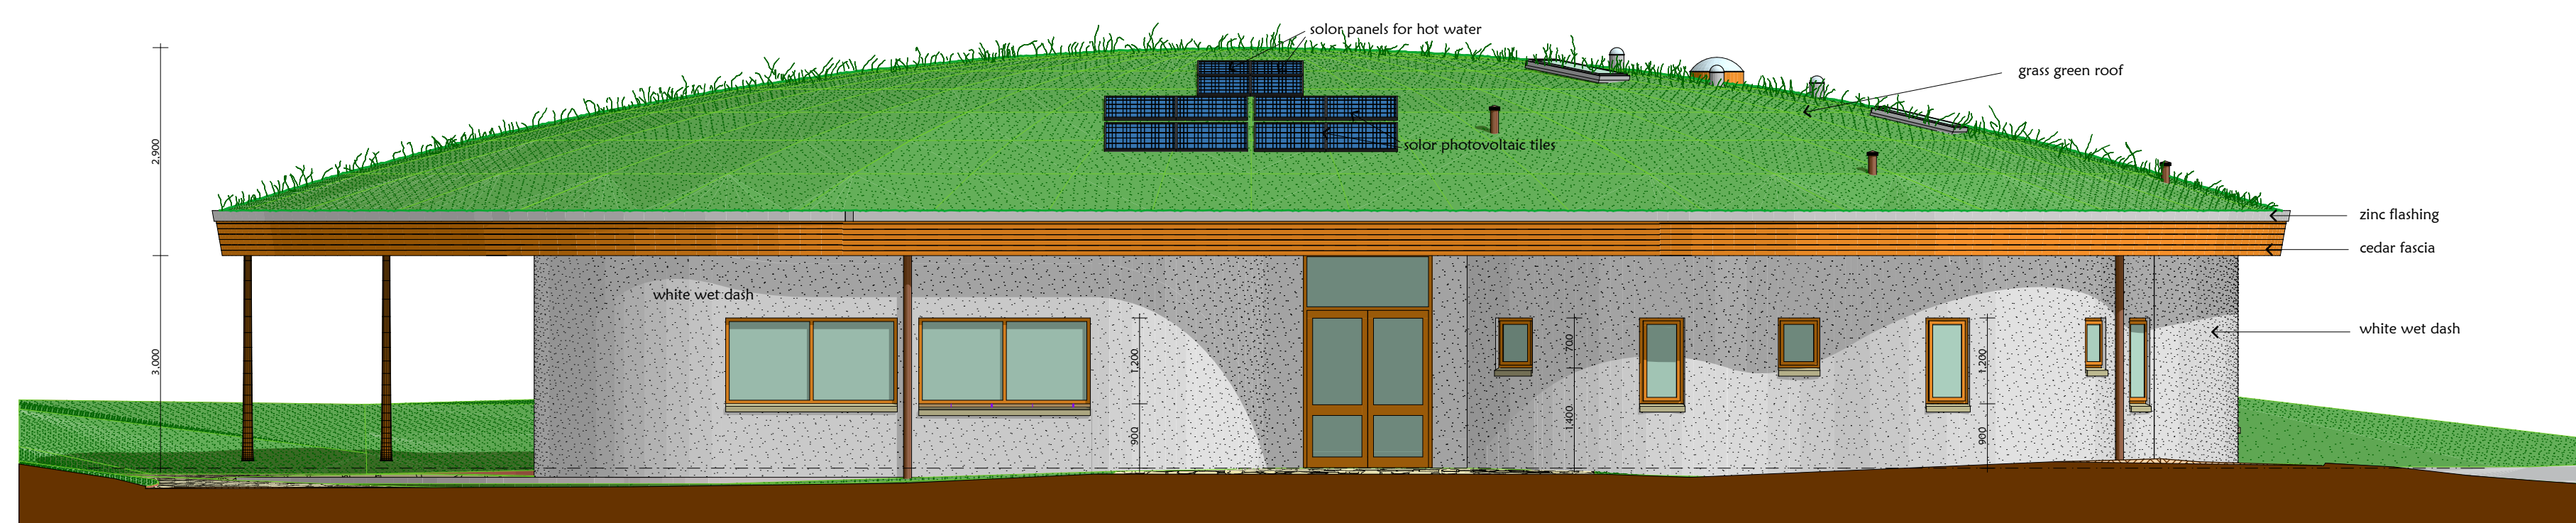

south elevation

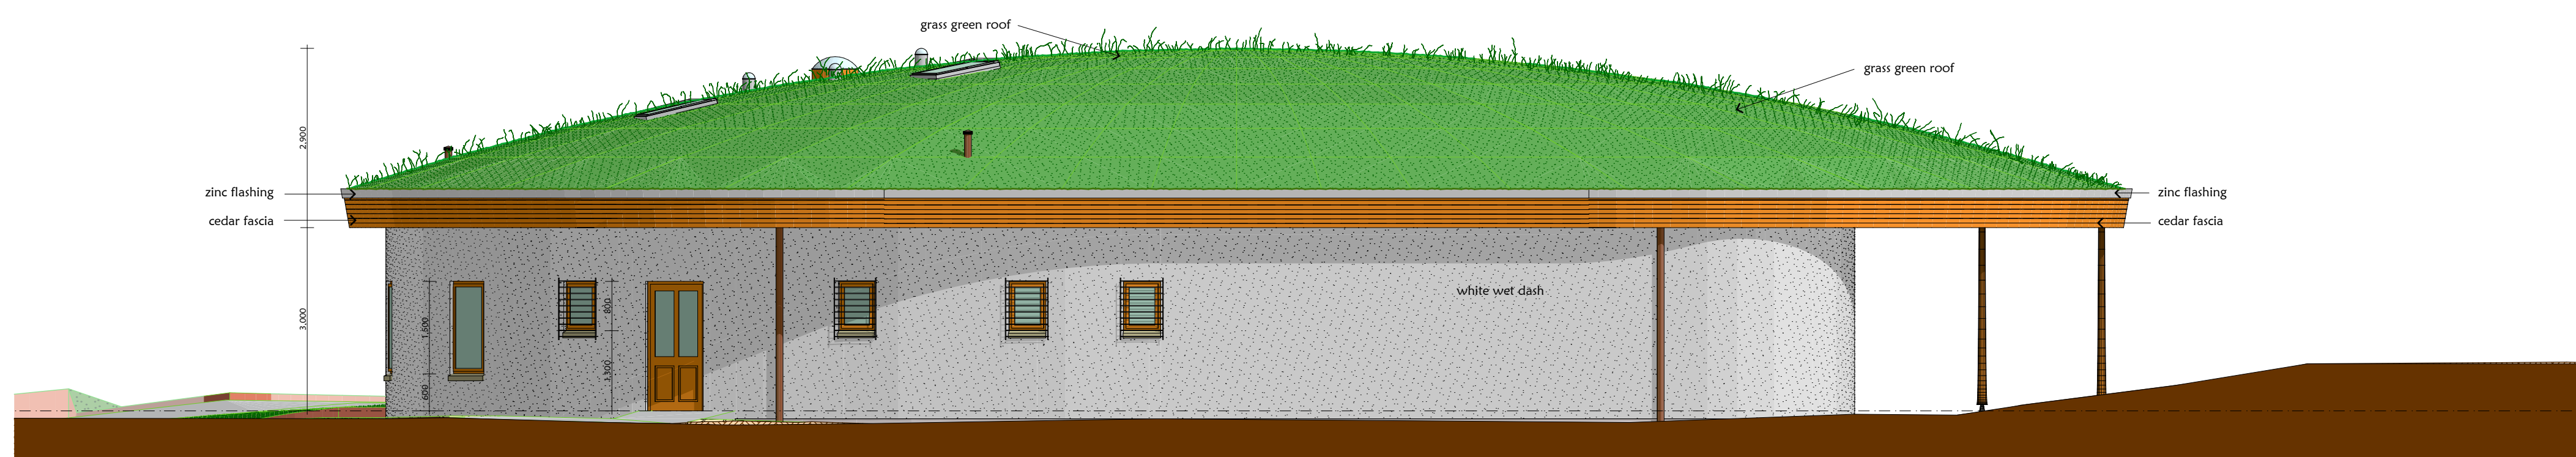

north elevation



33 Ellieside - Lintmill - Cullen - Buckie - AB56 4XQ
Tel/Fax: 01542 842847
Mobile: 07900352879
email: nbplanning@aol.com

Project	
New Village Hall for Portgordon at Harbour East Portgordon.	
Scale	Date
1:75 + 1:100	September 2011
Drawn by	Signed
Drawing No	
11: 2011:1	